


# Rainwater Utilisation in Domestic Dwelling - Typical Plumbing Design

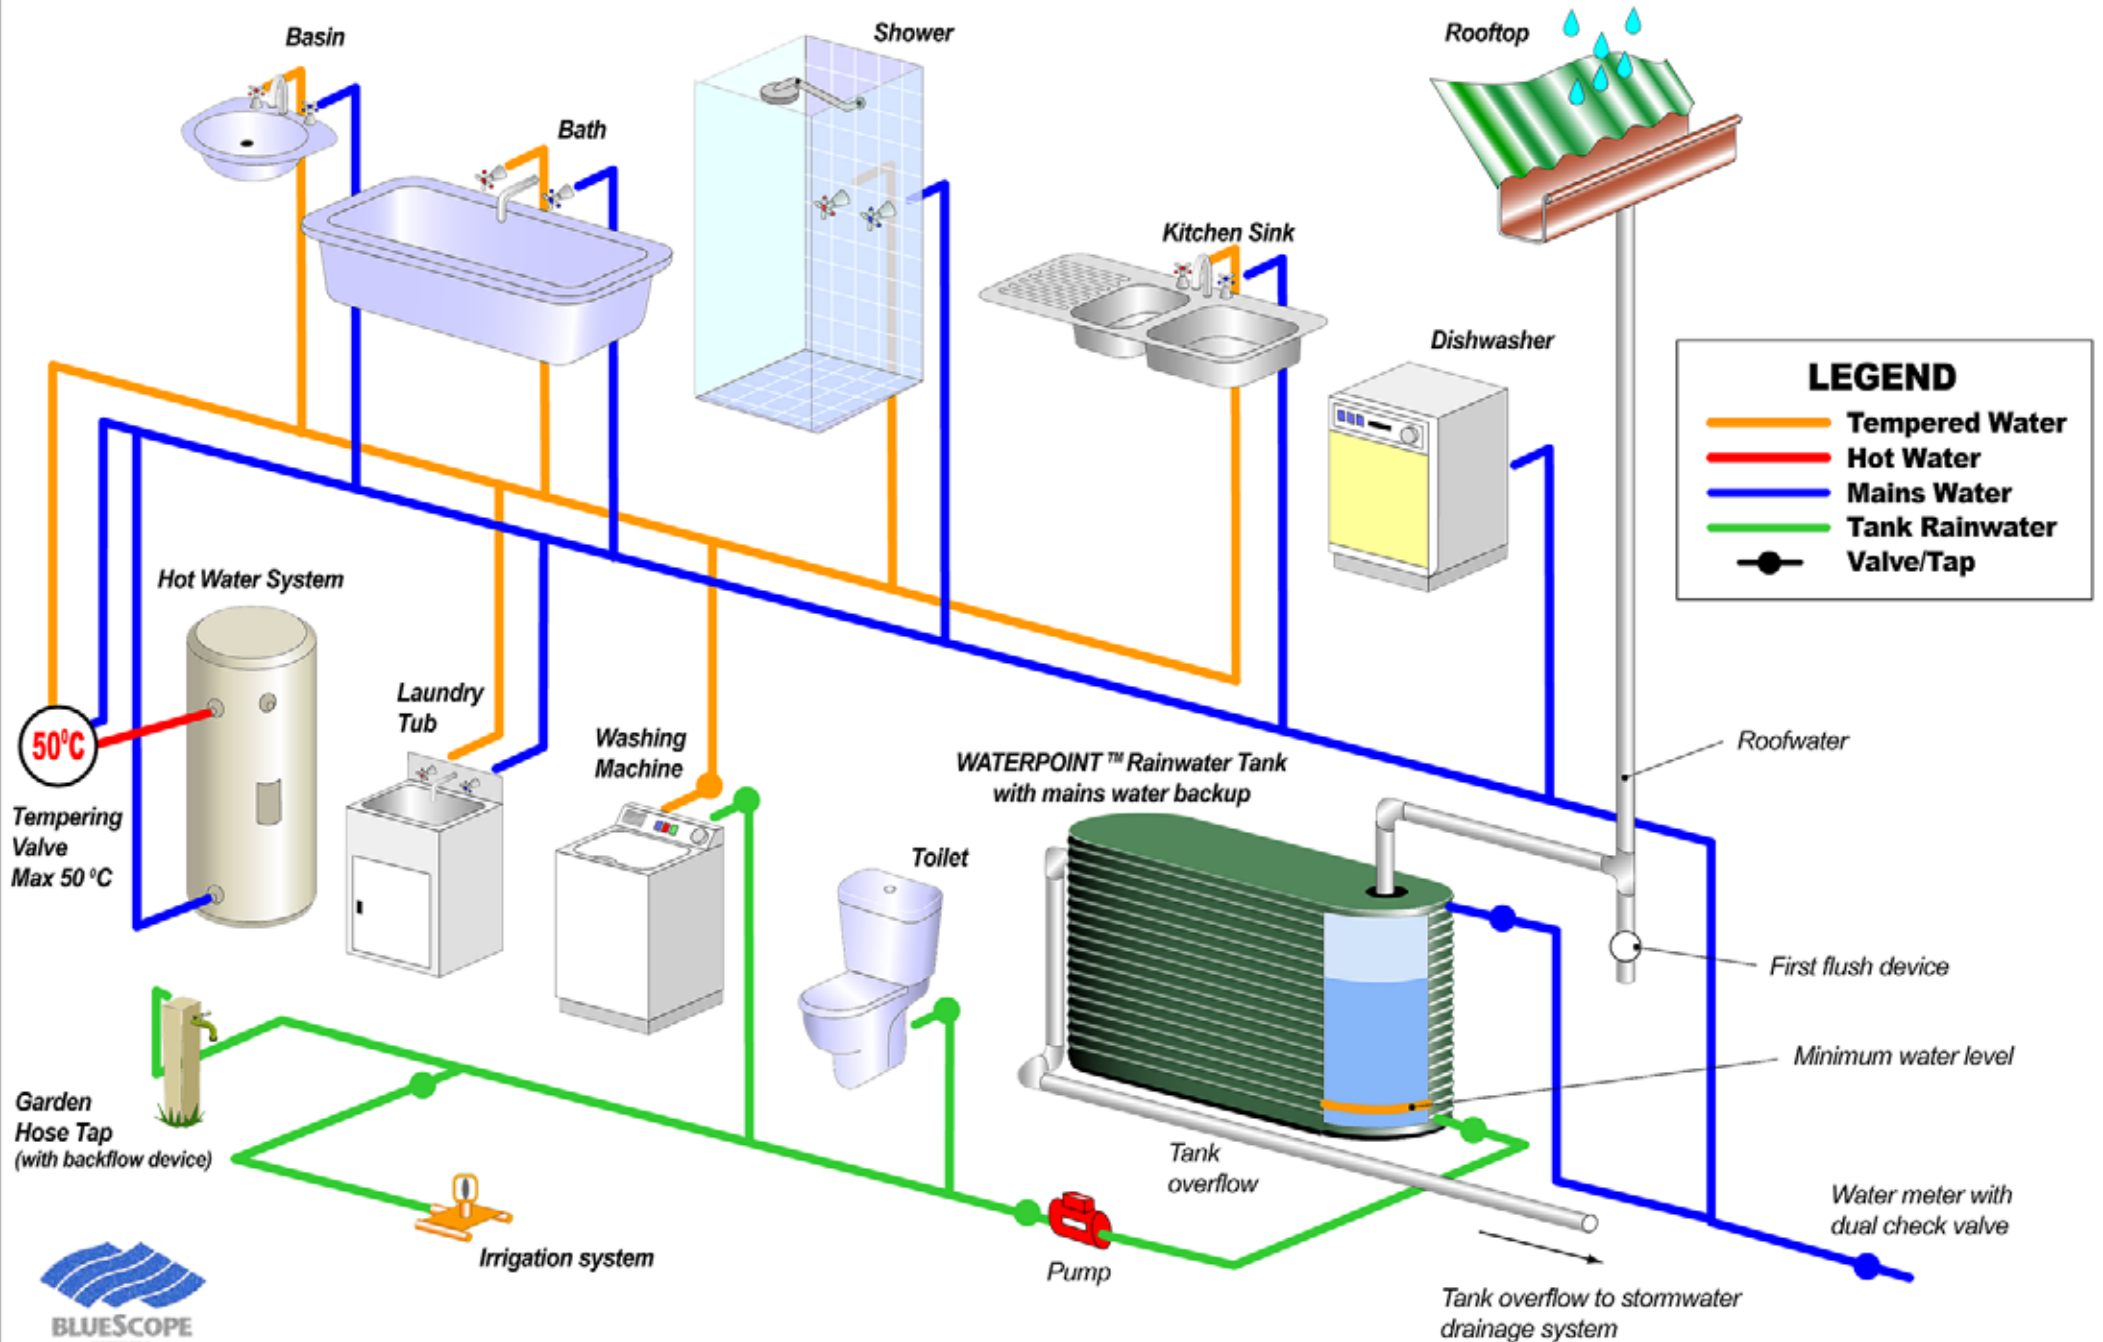

**LEGEND**

- Tempered Water
- Hot Water
- Mains Water
- Tank Rainwater
- Valve/Tap

